

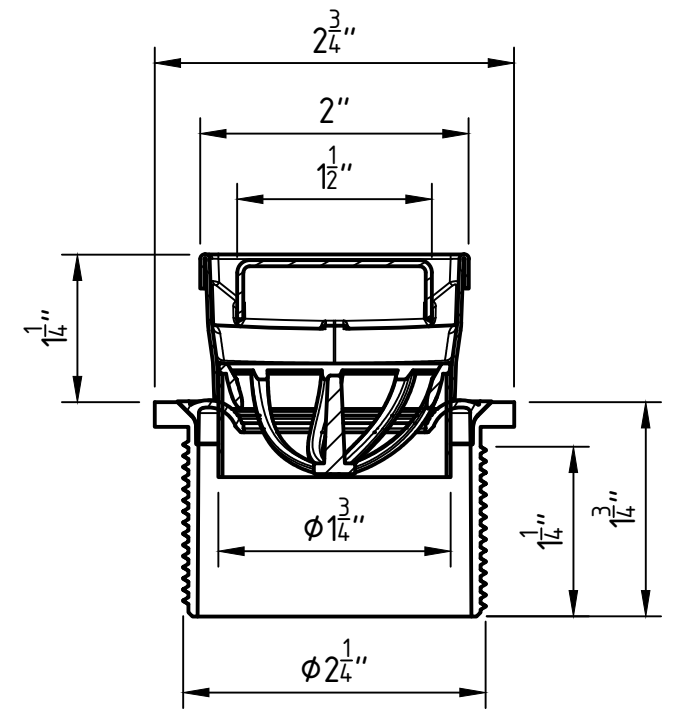


Traditional Installation (inch)


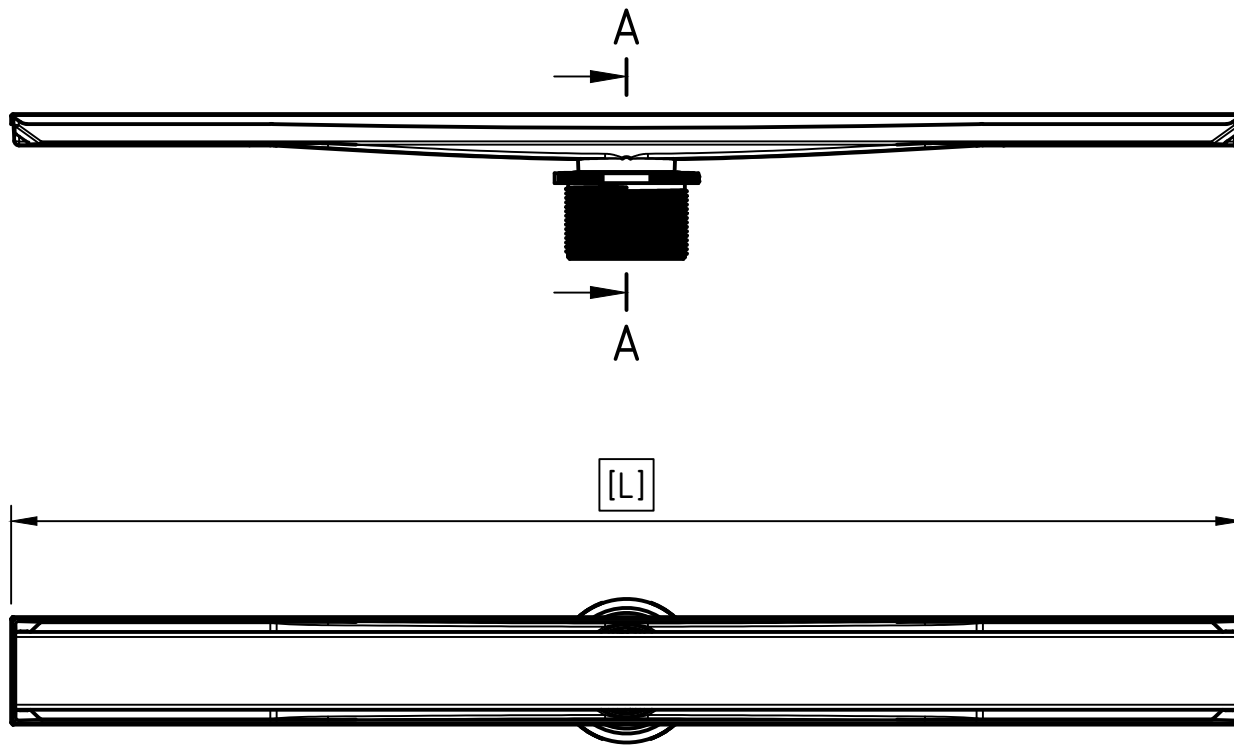


Section A-A
Scale (1:2)

L	23-5/8"	31-1/2"	39-1/2"
	39-3/8"	47-1/4"	72" 96"

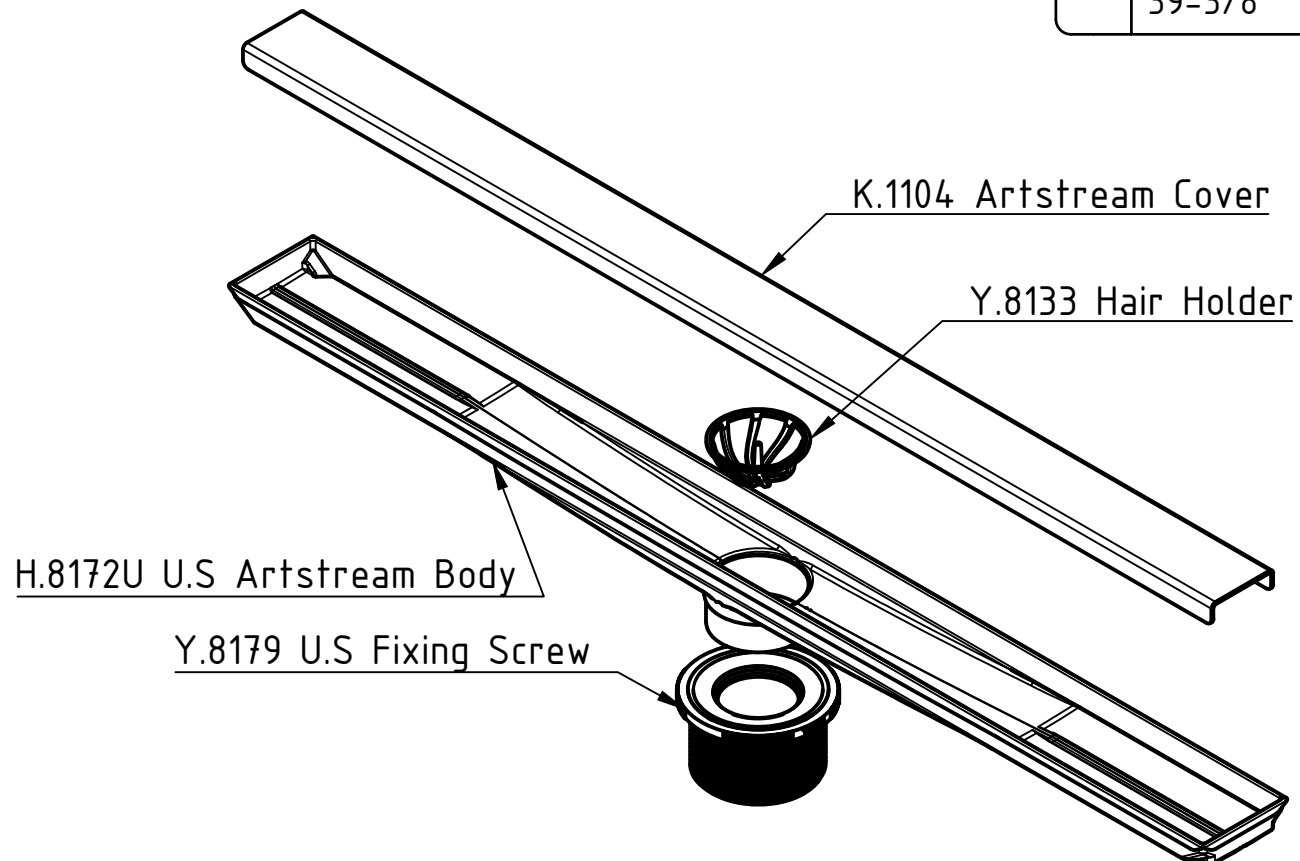


Traditional Installation (mm)


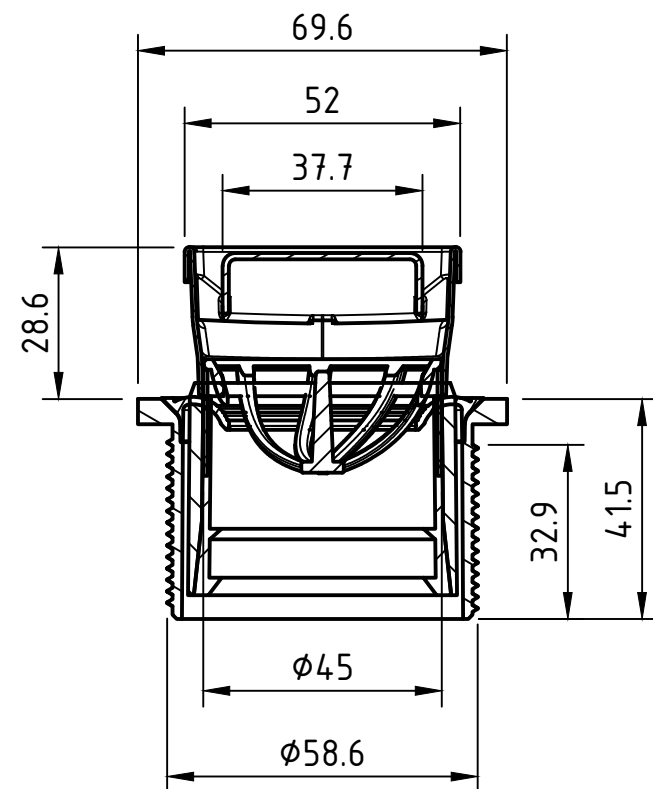
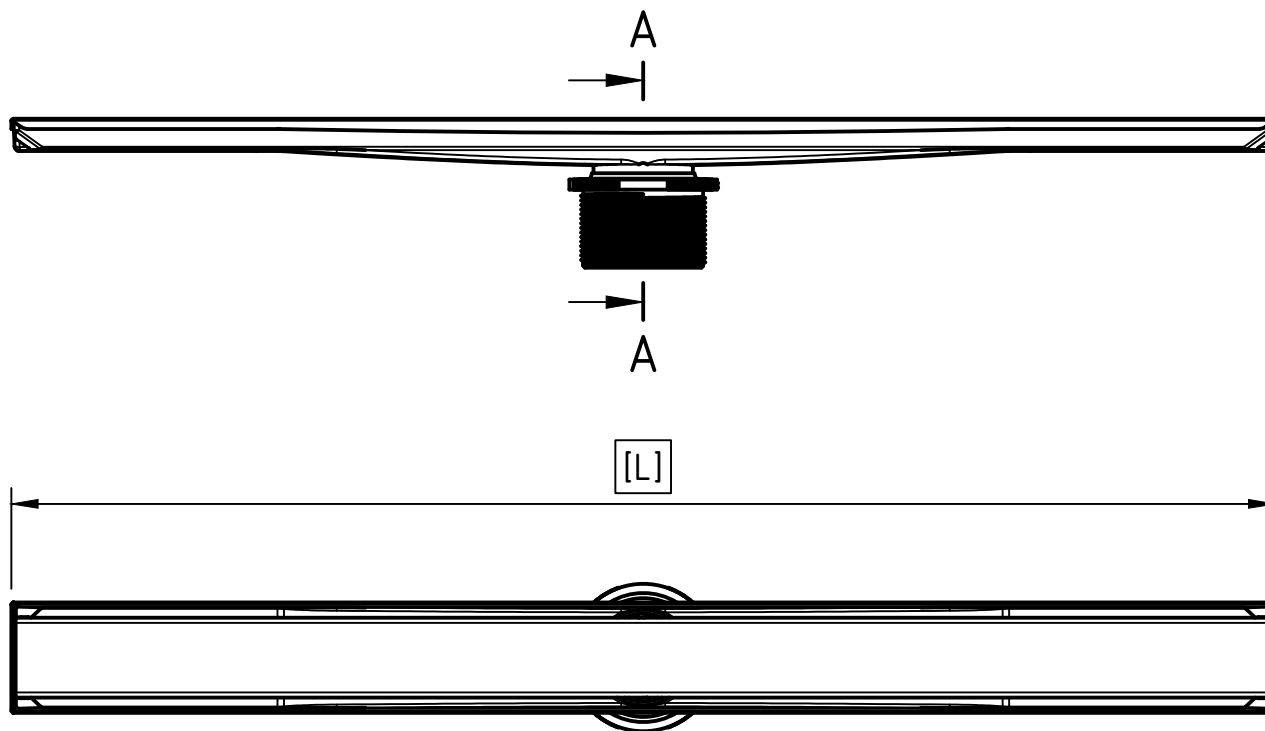


Section A-A
Scale (1:2)


L	60cm	80cm	100cm
	120cm	180cm	244cm

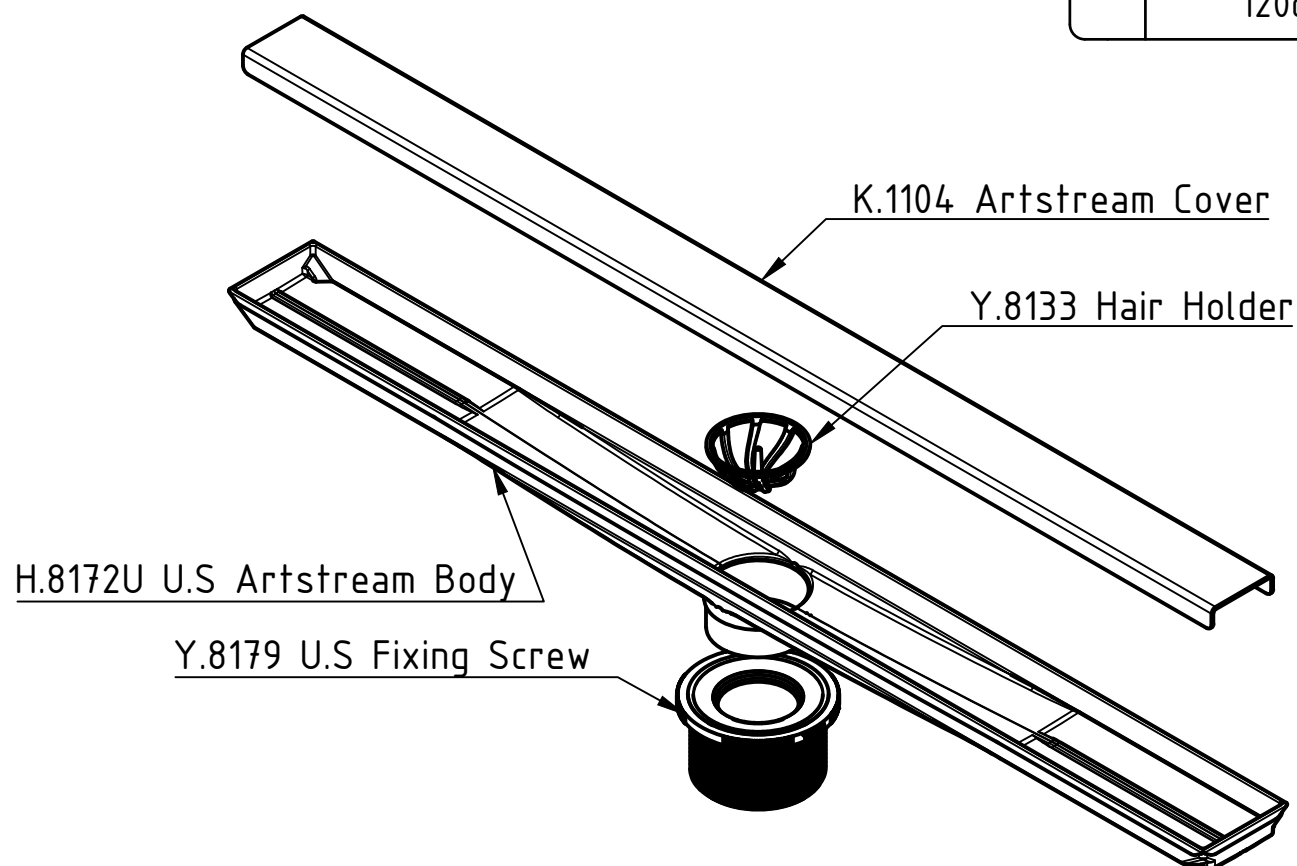



Membrane Kit Installation (inch)

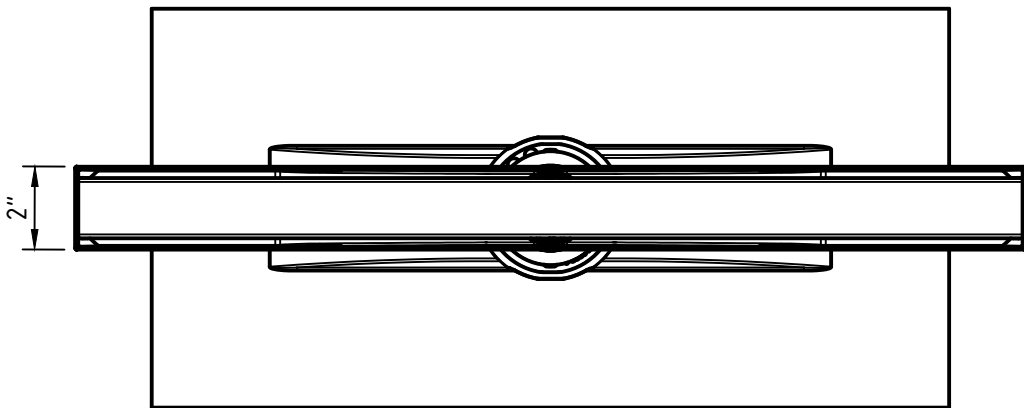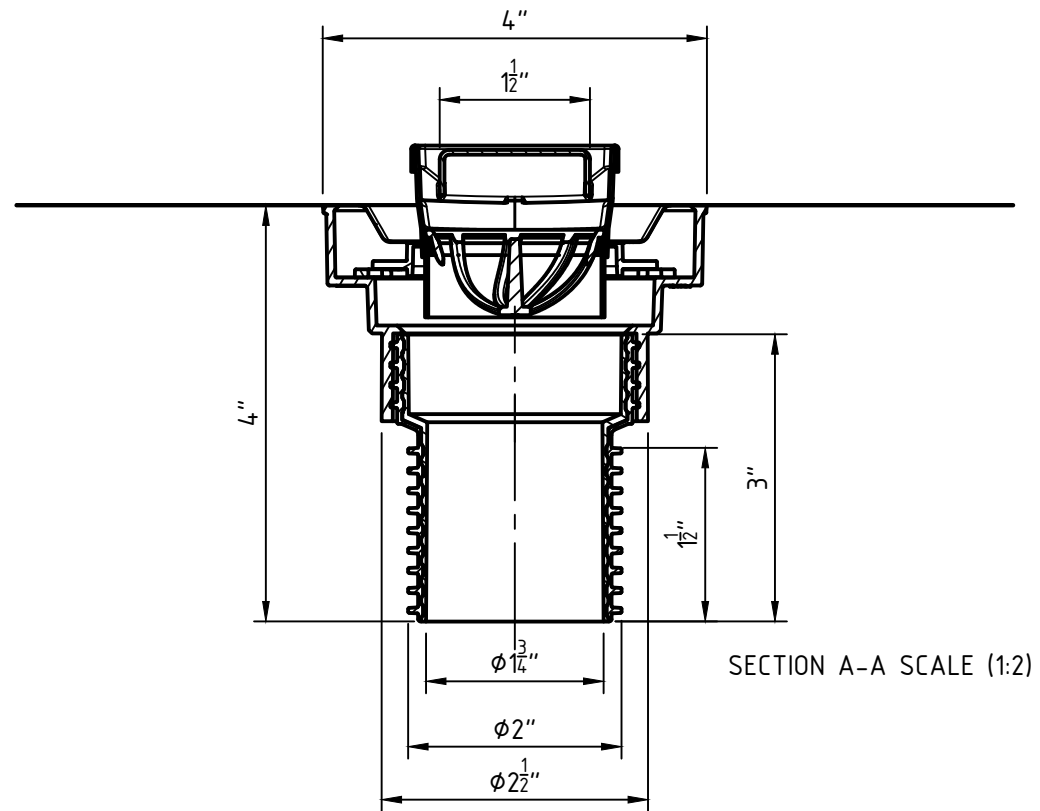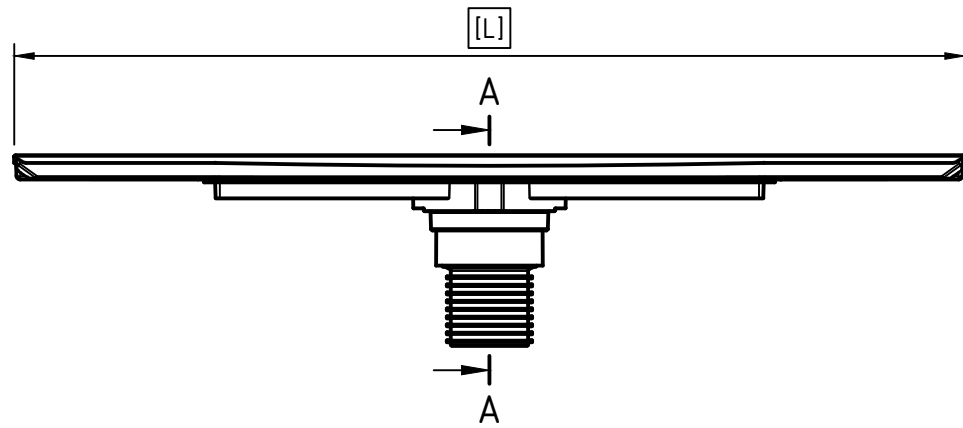



L	23-5/8"	31-1/2"	39-1/2"
	39-3/8"	47-1/4"	72" 96"

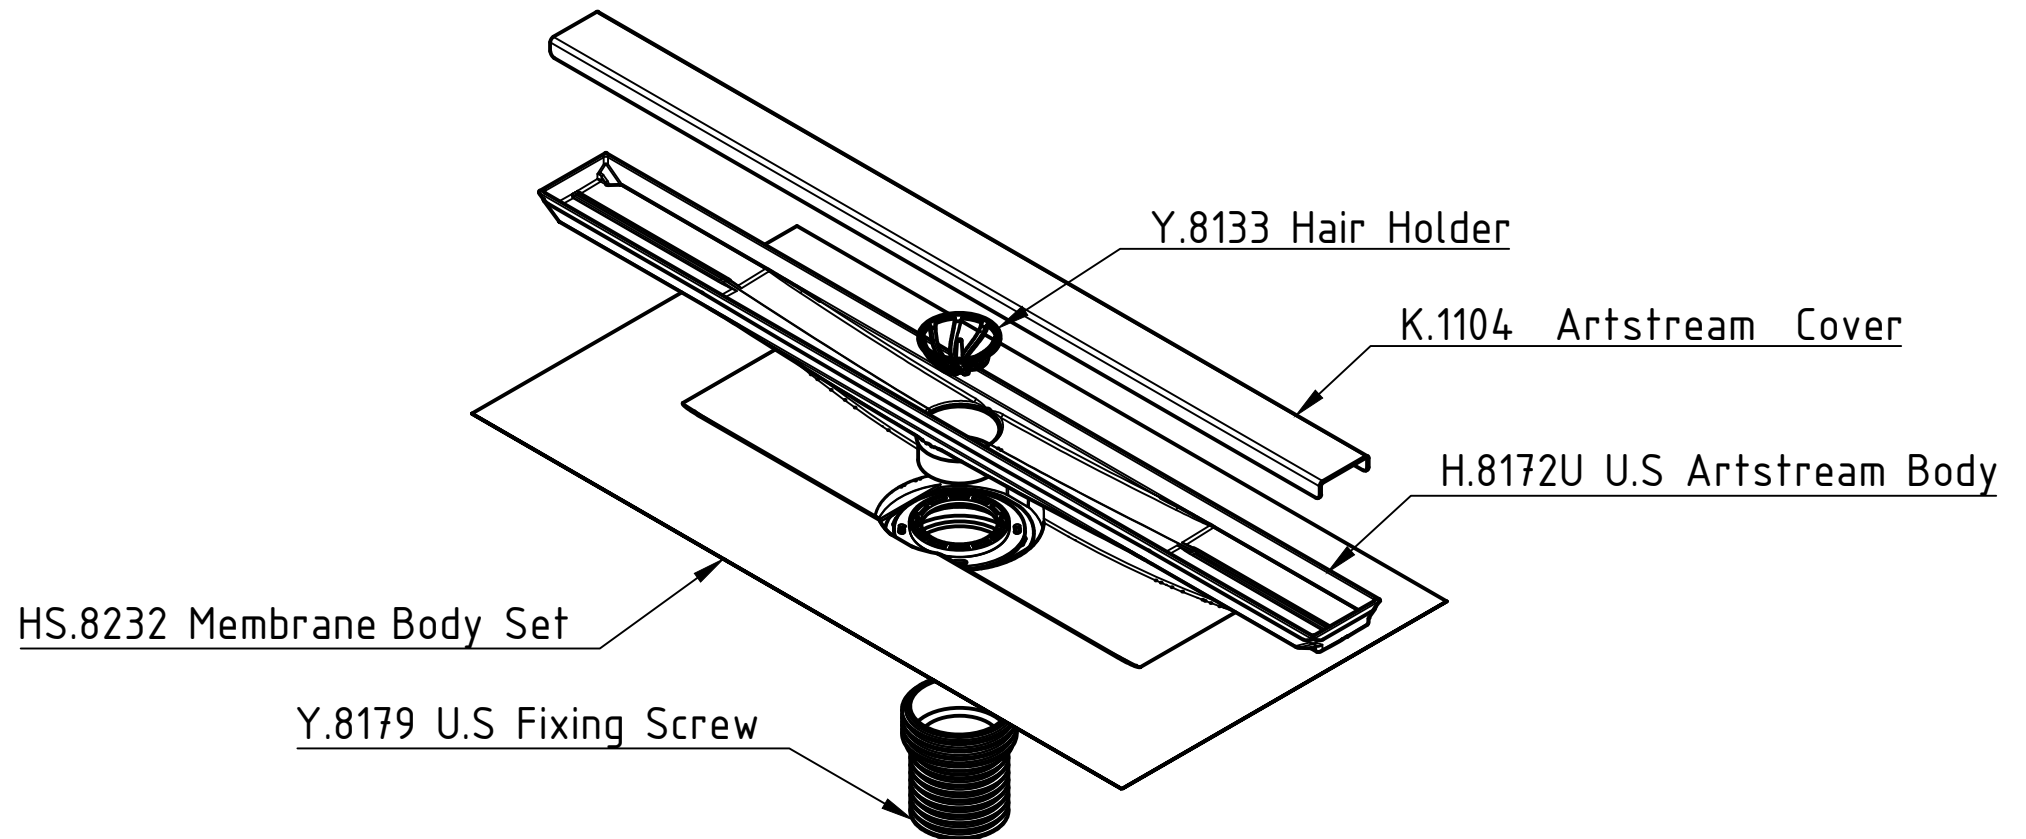



Membrane Kit Installation (mm)

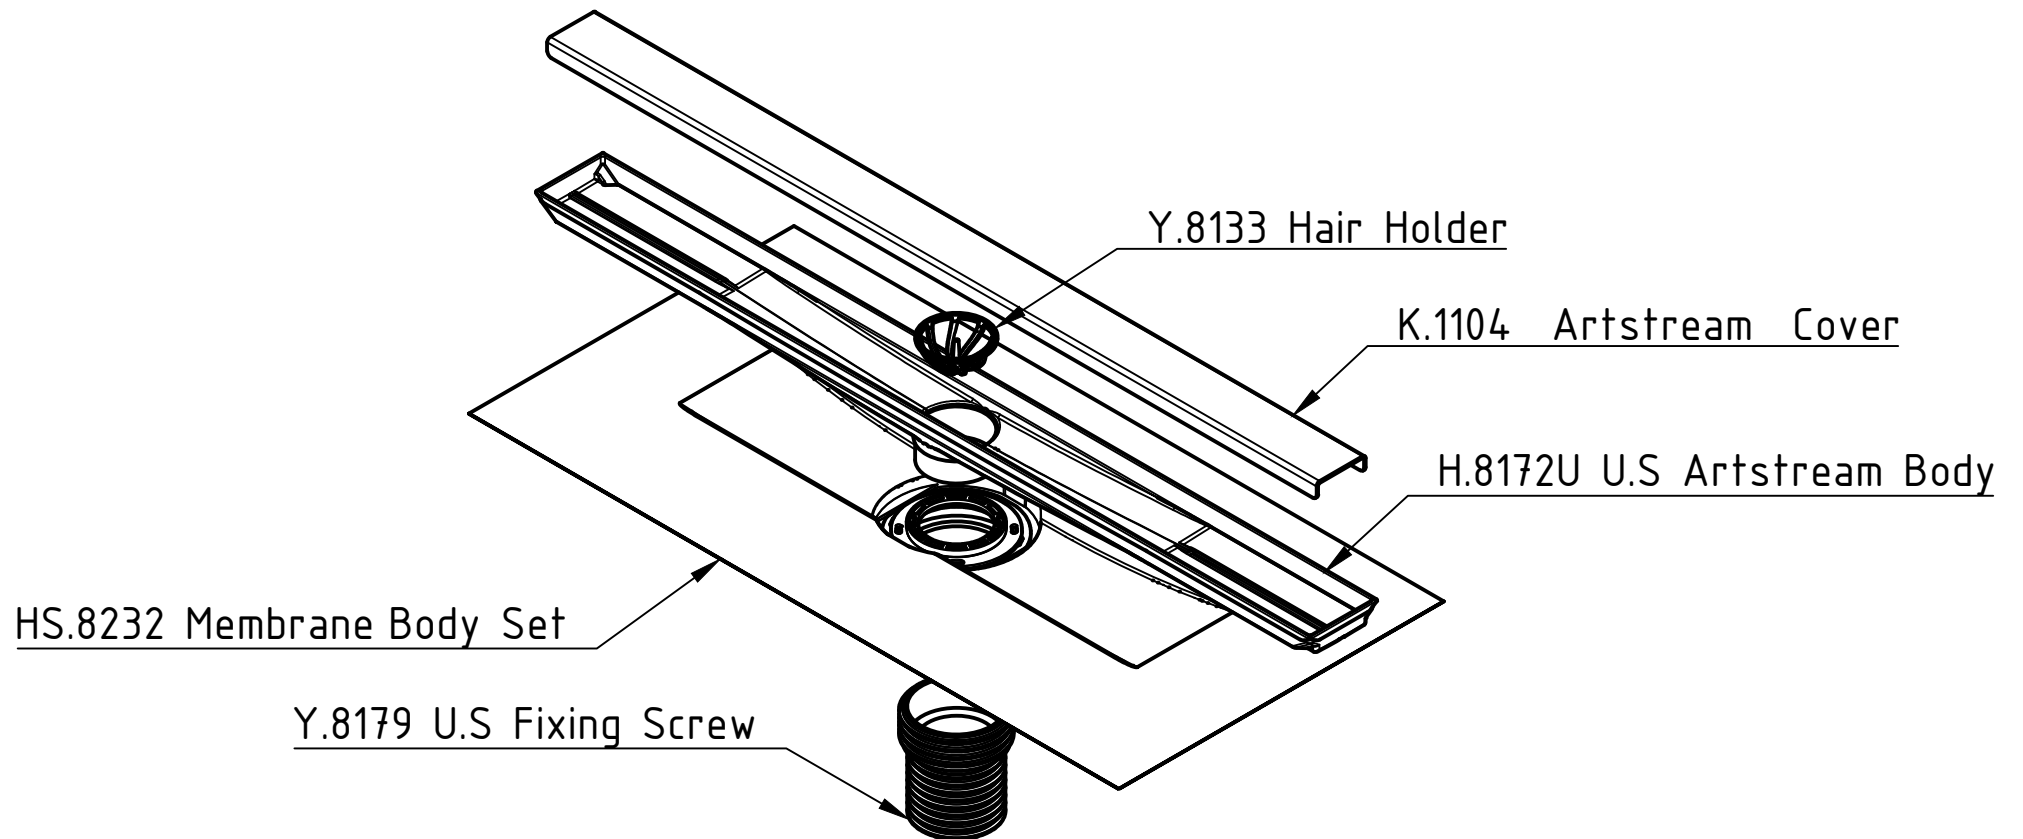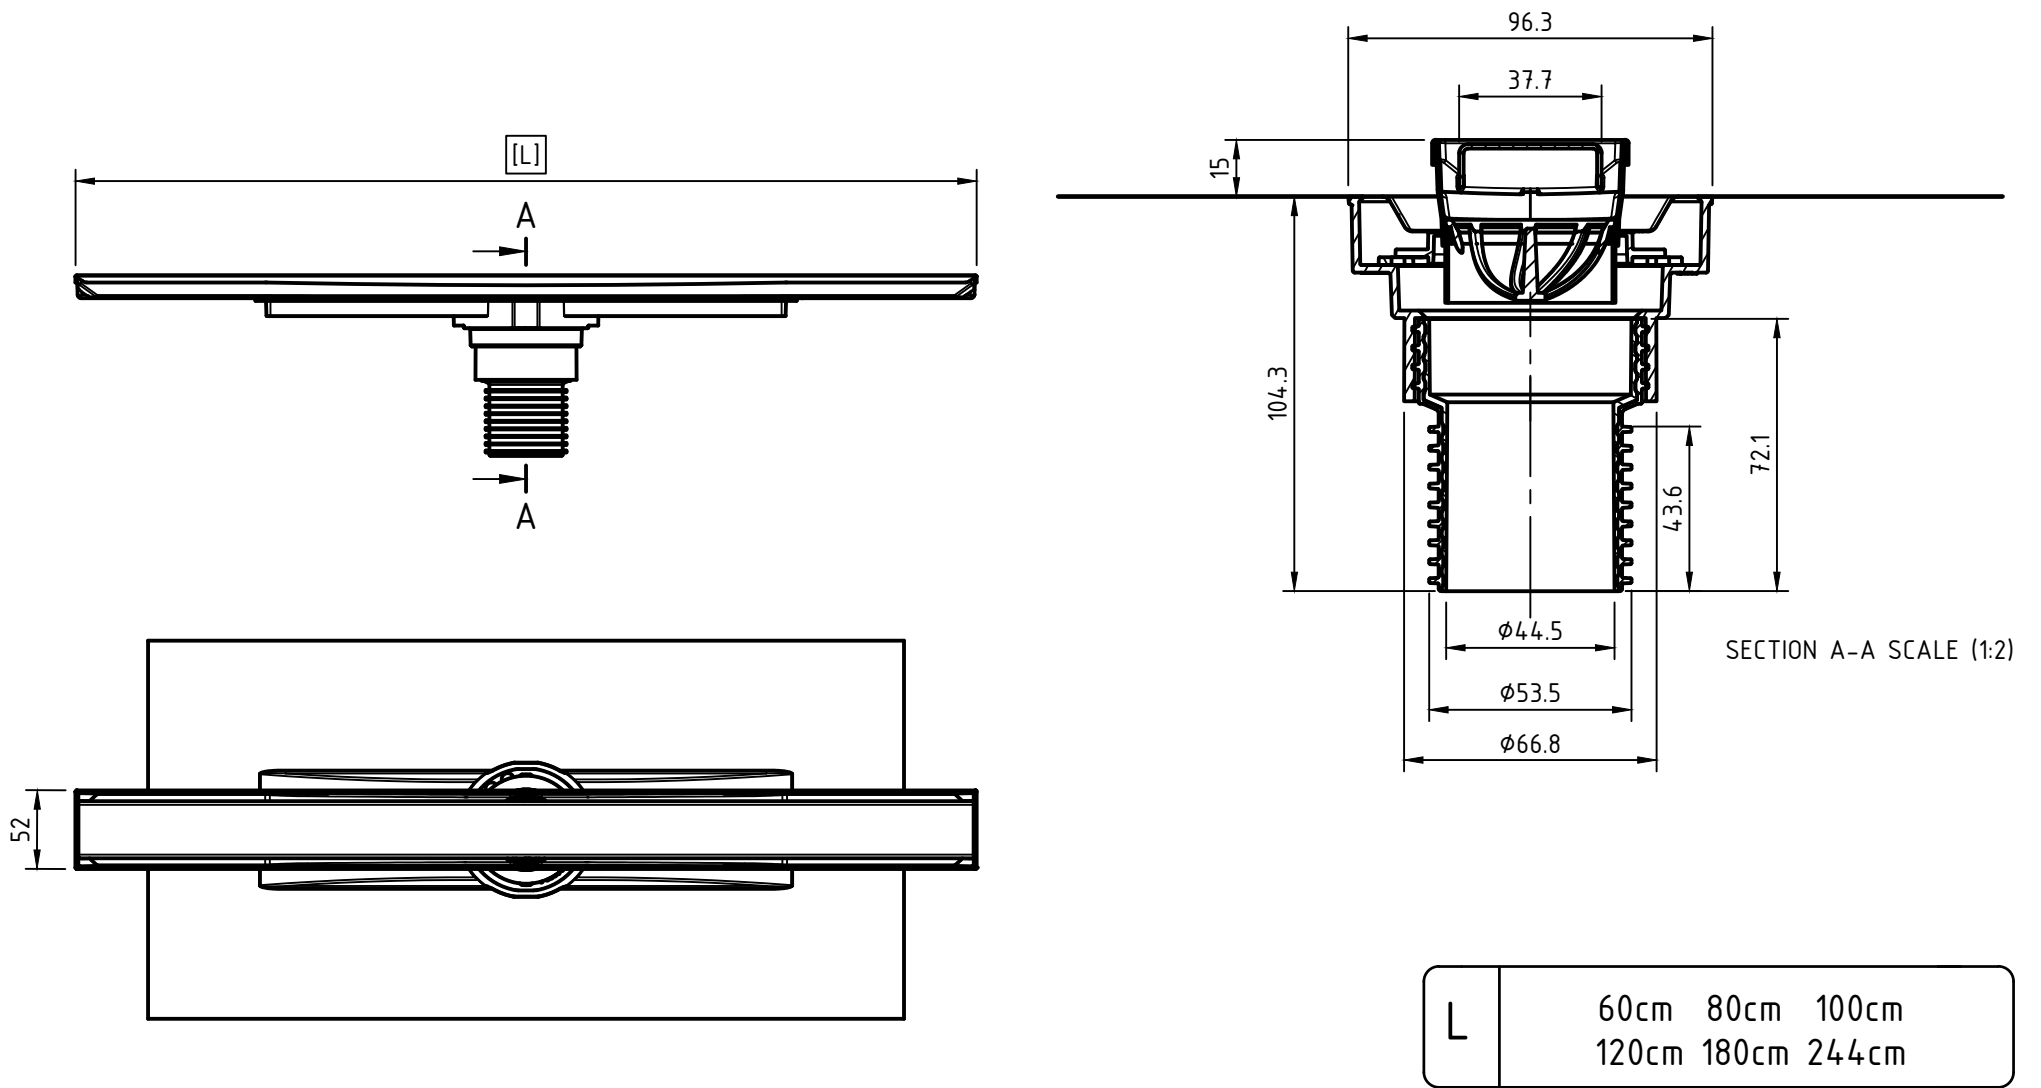

Pan Installation (inch)

 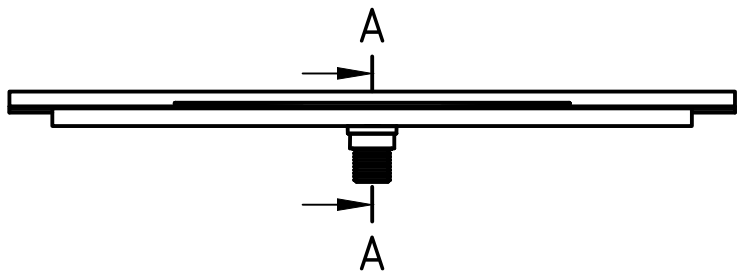


SECTION A-A SCALE (1:15)

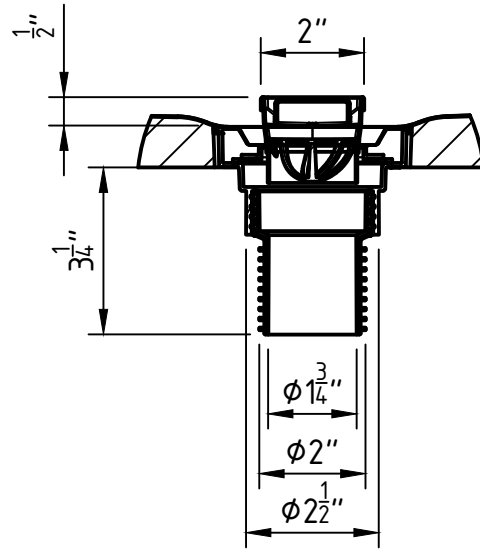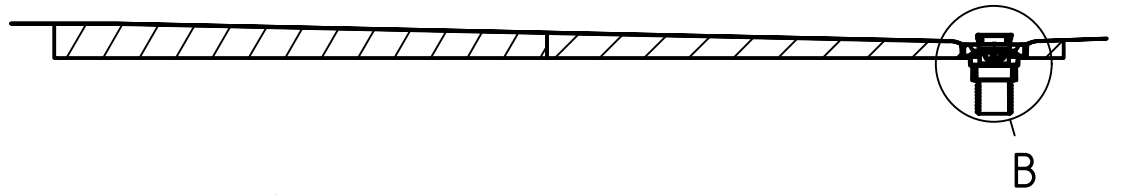


DETAIL B SCALE (1:5)



L	23-5/8"	31-1/2"	39-1/2"
	39-3/8"	47-1/4"	72" 96"

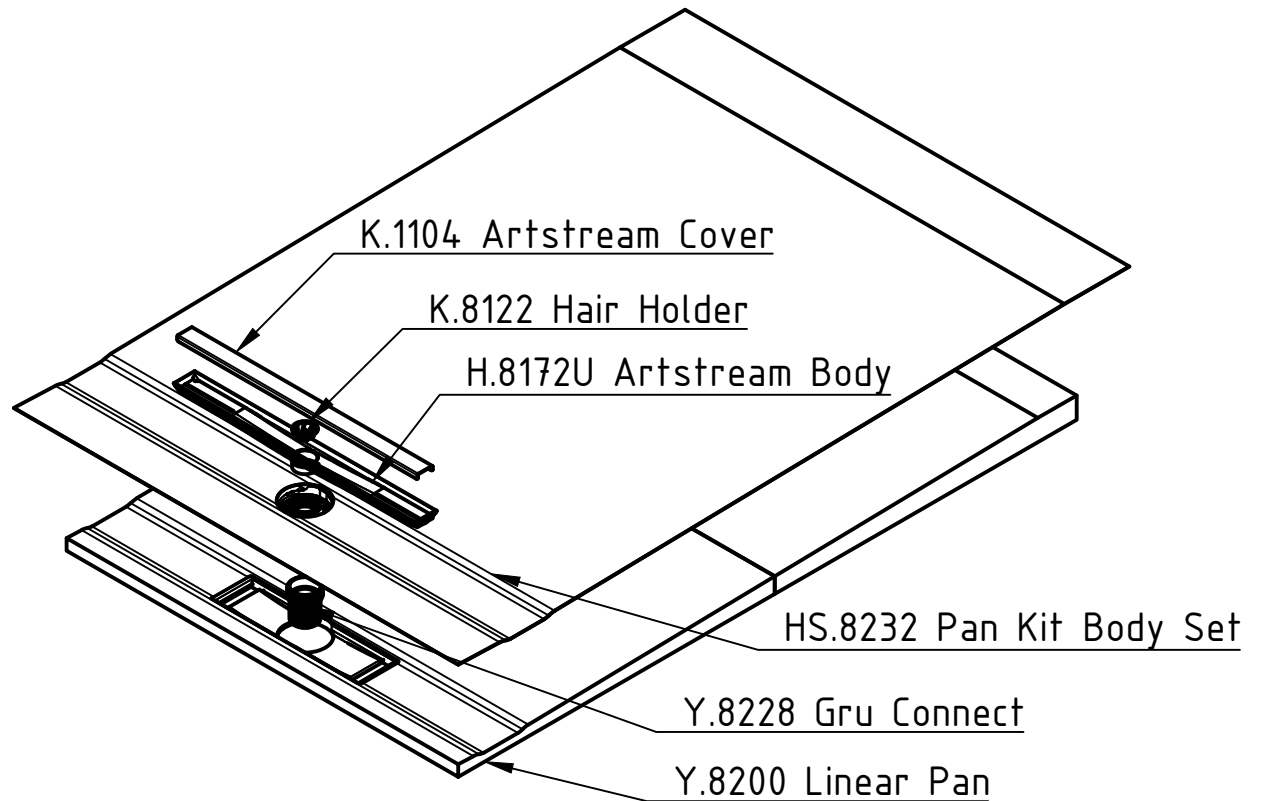

Pan Installation (mm)

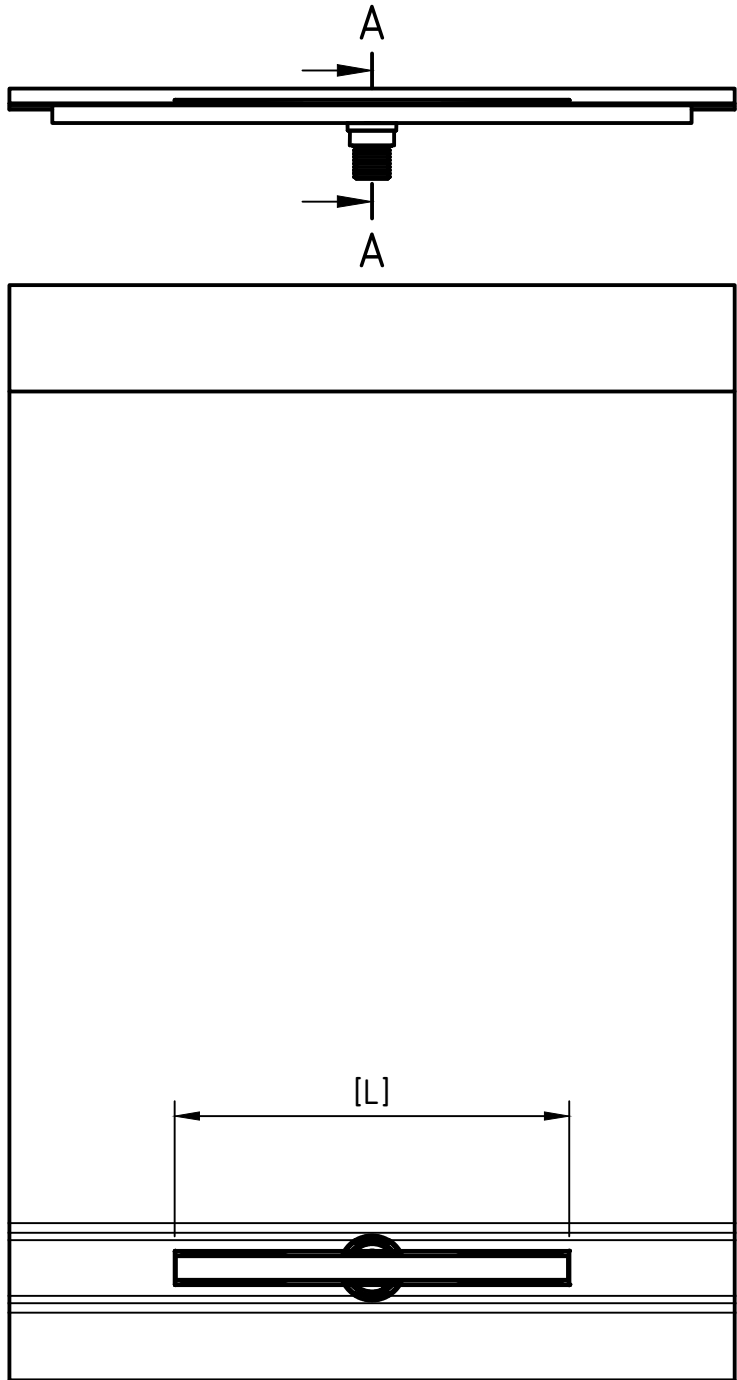

SECTION A-A SCALE (1:15)

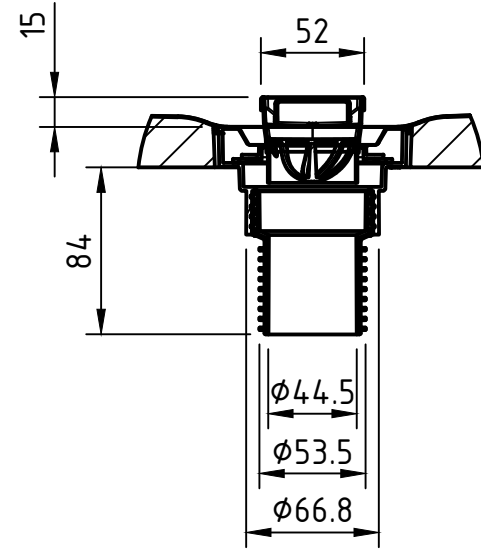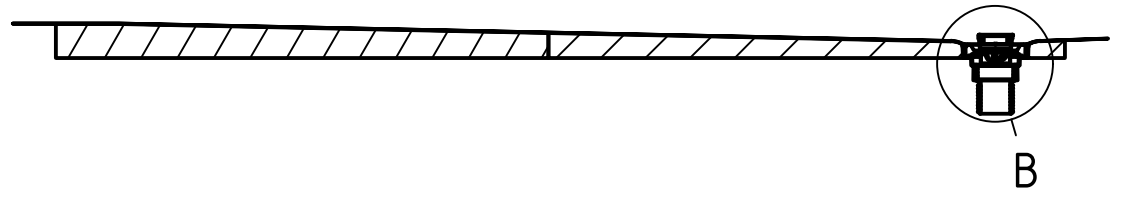

DETAIL B SCALE (1:5)

L	60cm	80cm	100cm
	120cm	180cm	244cm

